

Ante Operam Plan
 Scale - @A3
 Date 04/06/2020

Revision 01

CONCEPT


Contract Manager:
 Arch. Simone Cellitti
 Project Manager:
 Arch. Alessandro Aquilante
 Project Team:
 Arch. Amedeo Picano
 Sales manager:
 Tatiana kniazkina



Perignano
 56035 Perignano (Pisa) Italia
 Via Livornese Est, 96A
 tel. +39 0587 736062
 gimo@gimo.it
 www.gimo.it



Roma
 Piazzale Asia, 21
 00165 RM
 tel. +39 0668809803
 roma@pentastudio.com
 www.pentastudio.com

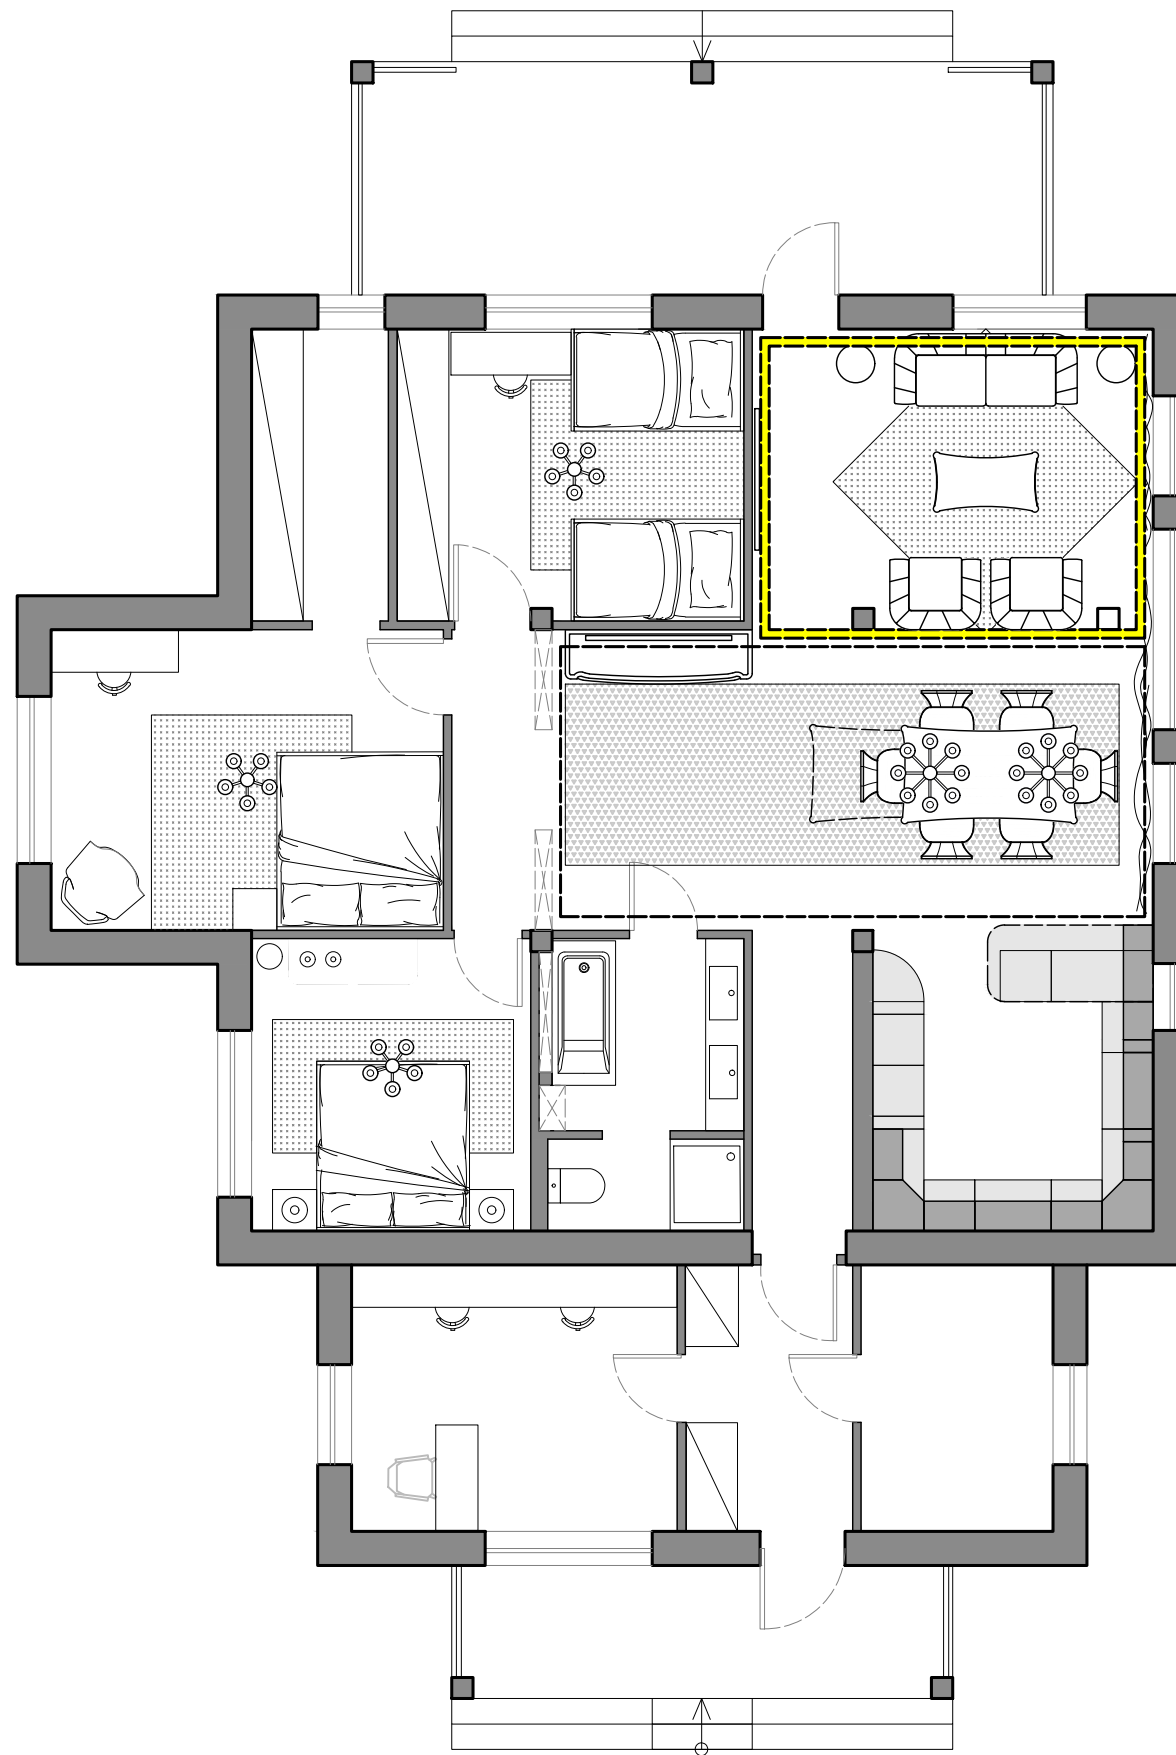

Layout Plan

Scale - @A3

Date 04/06/2020

Revision 01

CONCEPT

Contract Manager:

Arch. Simone Cellitti

Project Manager:

Arch. Alessandro Aquilante

Project Team:

Arch. Amedeo Picano

Sales manager:

Tatiana kniazkina




Perignano
56035 Perignano (Pisa) Italia
Via Livornese Est, 96A
tel. +39 0587 736062
gimo@gimo.it

www.gimo.it



Roma
Piazzale Asia, 21
00165 RM
tel. +39 0668809803
roma@pentastudio.com

www.pentastudio.com

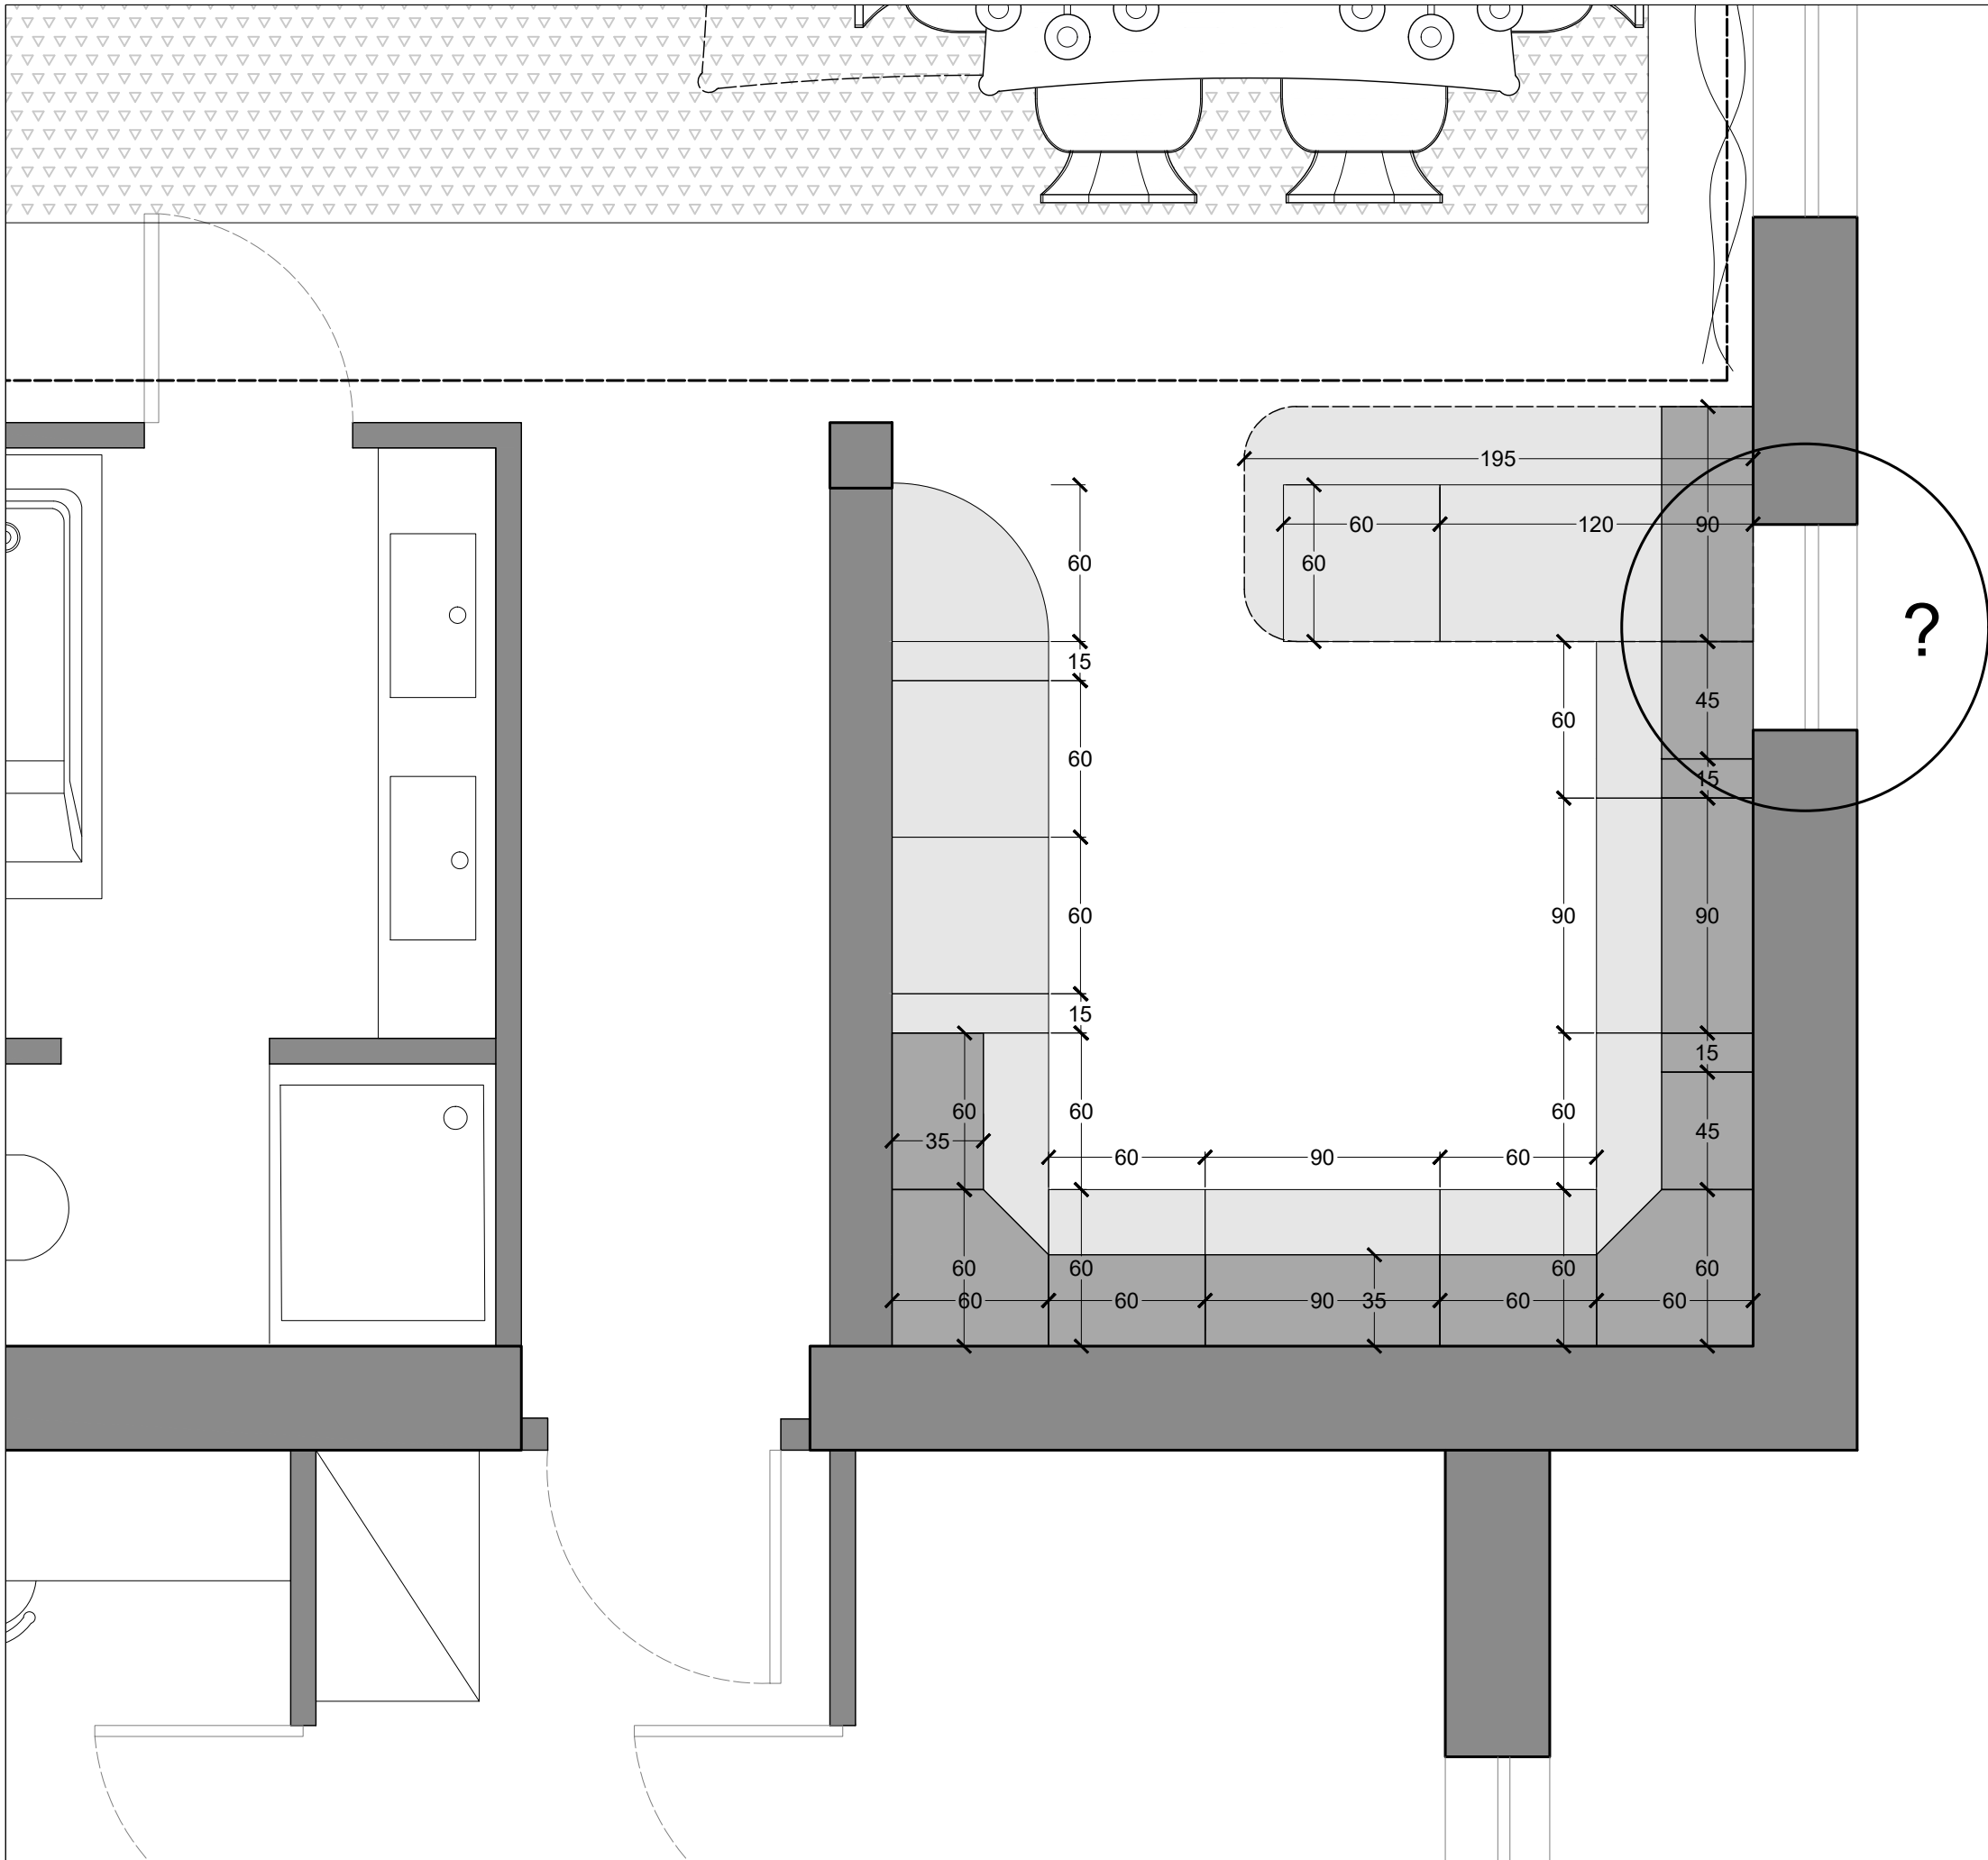

Kitchen 1 zoom
 Scale - @A3
 Date 04/06/2020

Revision 01

CONCEPT

Contract Manager:
 Arch. Simone Cellitti
 Project Manager:
 Arch. Alessandro Aquilante
 Project Team:
 Arch. Amedeo Picano
 Sales manager:
 Tatiana kniazkina



Perignano
 56035 Perignano (Pisa) Italia
 Via Livornese Est, 96A
 tel. +39 0587 736062
 gimo@gimo.it
 www.gimo.it



Roma
 Piazzale Asia, 21
 00165 RM
 tel. +39 0668809803
 roma@pentastudio.com
 www.pentastudio.com



Kitchen reference

Scale - @A3
Date 04/06/2020

Revision 01

CONCEPT

Contract Manager:
Arch. Simone Cellitti
Project Manager:
Arch. Alessandro Aquilante
Project Team:
Arch. Amedeo Picano
Sales manager:
Tatiana Krlazkina




Perignano
56035 Perignano (Pisa) Italia
Via Livornese Est, 96A
tel. +39 0587 736062
gimo@gimo.it

www.gimo.it



Roma
Piazzale Asia, 21
00165 RM
tel. +39 0668809803
roma@pentastudio.com

www.pentastudio.com

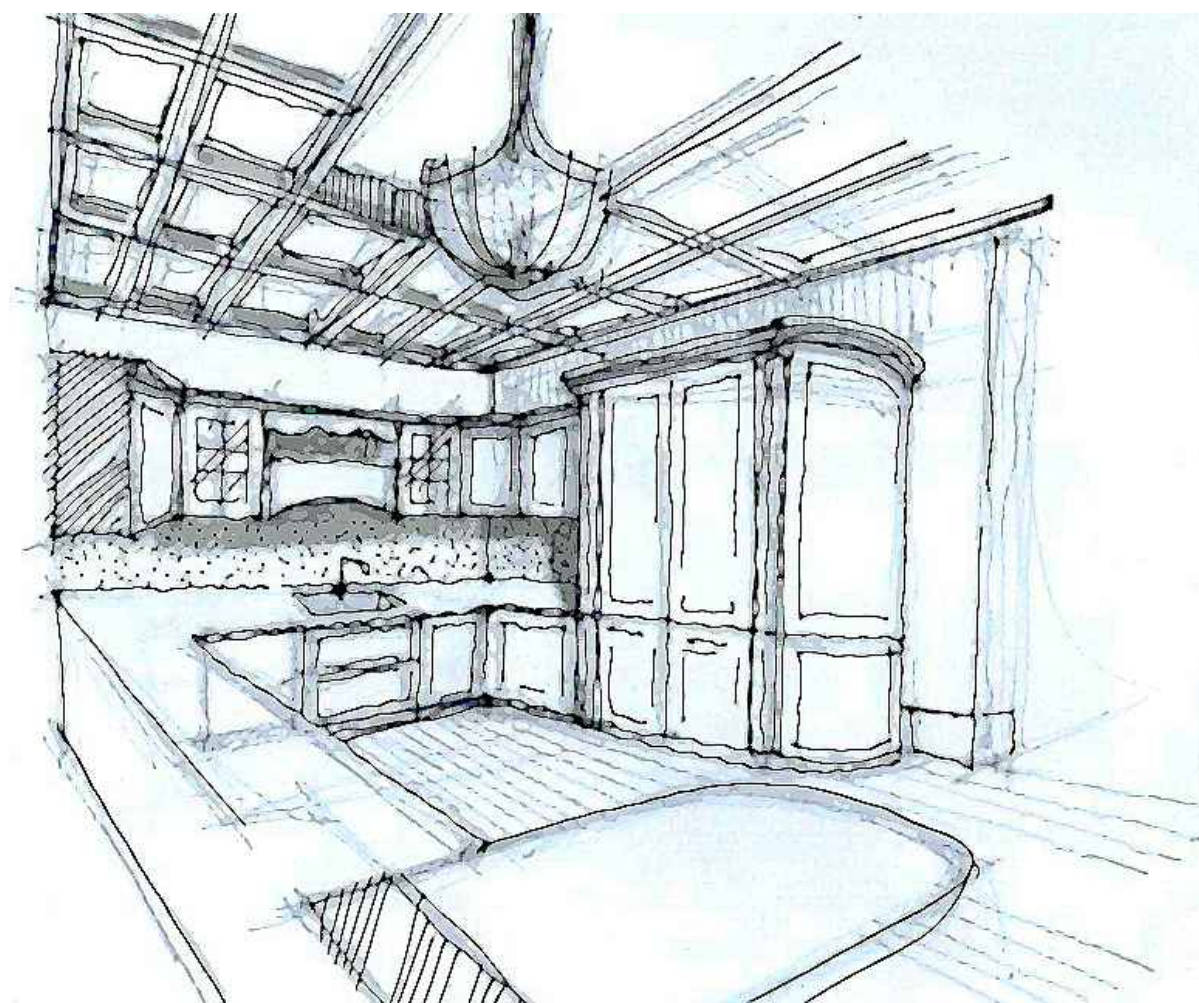

Kitchen 1 drawings

Scale - @A3
Date 04/06/2020

Revision 01

CONCEPT

Contract Manager:
Arch. Simone Cellitti
Project Manager:
Arch. Alessandro Aquilante
Project Team:
Arch. Amedeo Picano
Sales manager:
Tatiana kniazkina

GRUPPO
GIMO


Perignano
56035 Perignano (Pisa) Italia
Via Livornese Est, 96A
tel. +39 0587 736062
gimo@gimo.it

www.gimo.it


pentastudio
ARCHITETTI ASSOCIATI

Roma
Piazzale Asia, 21
00165 RM
tel. +39 0668809803
roma@pentastudio.com

www.pentastudio.com

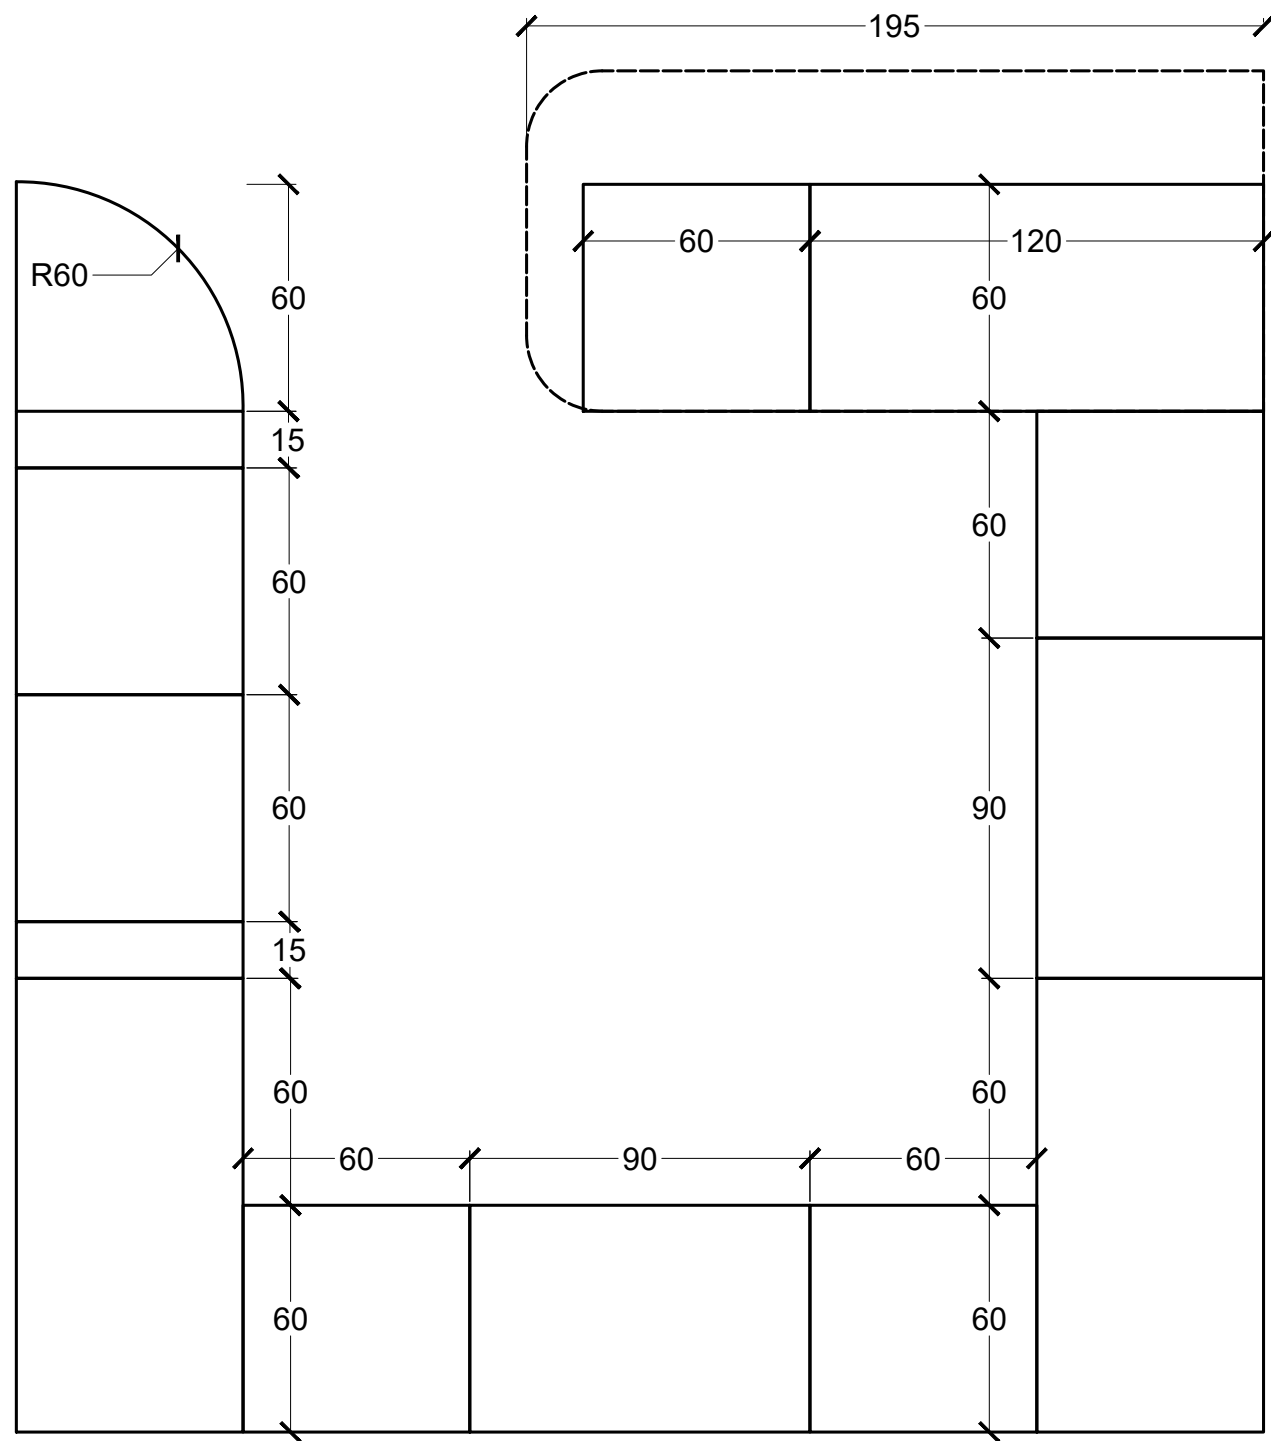

BASI

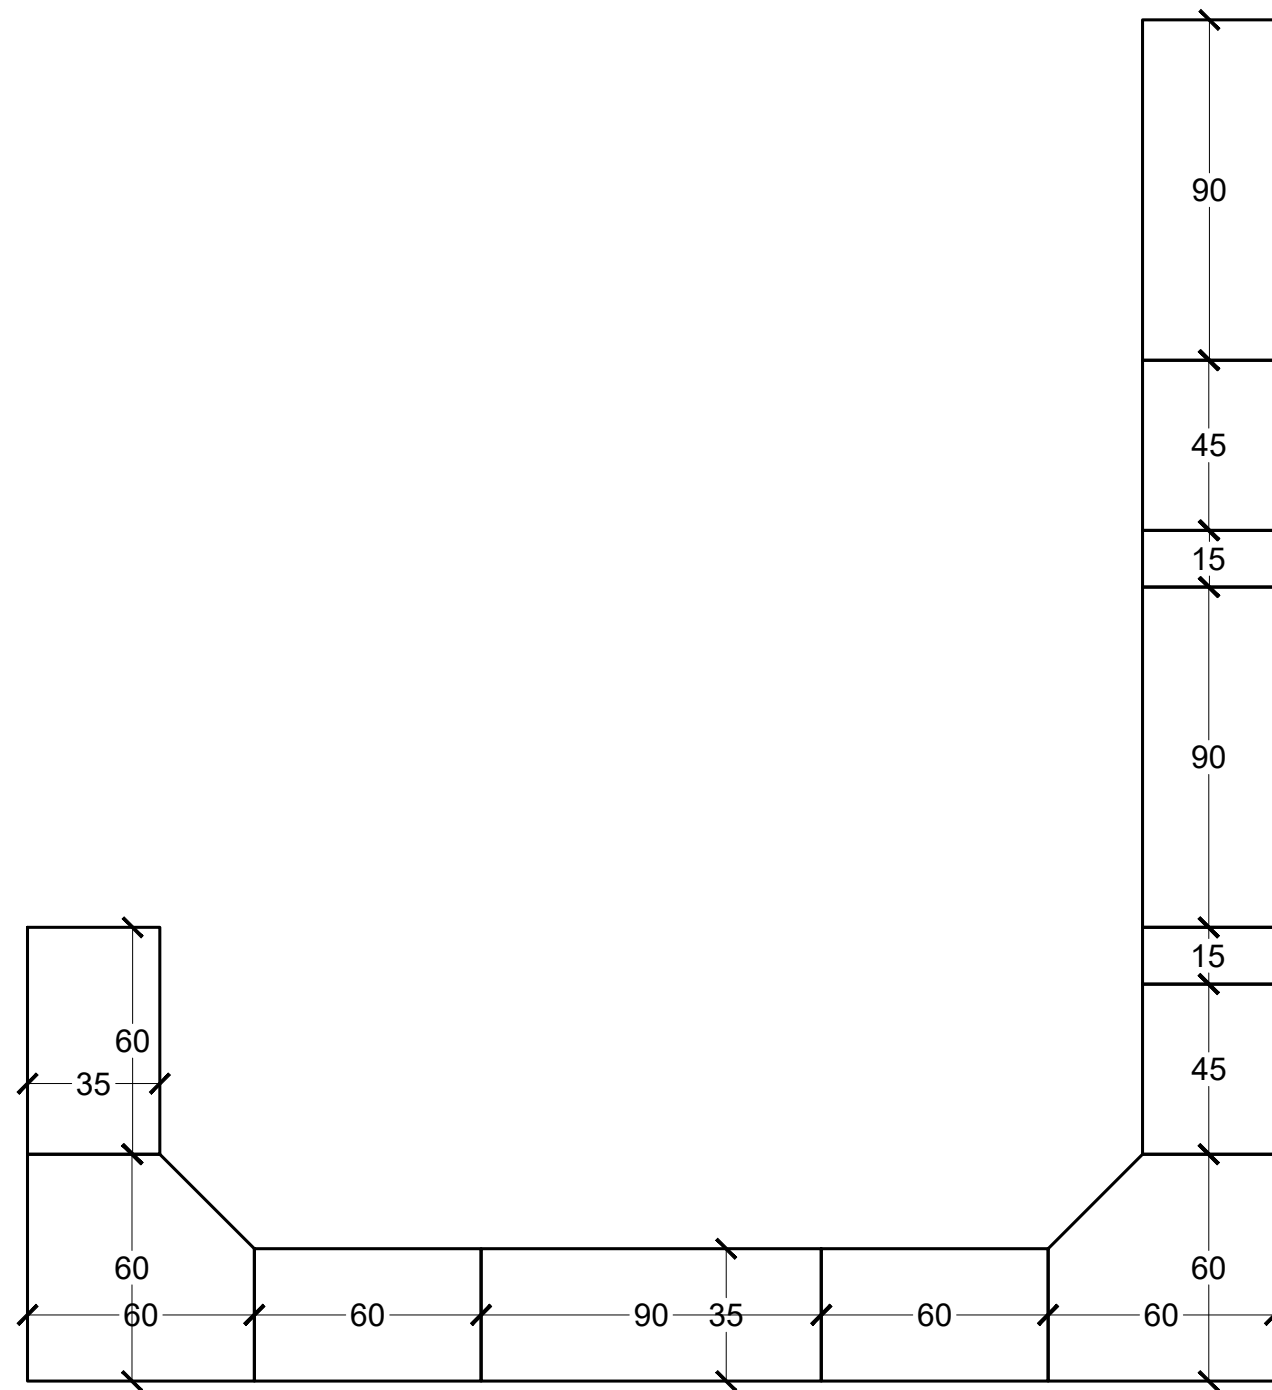

PENSILI

Kitchen 1 details

Scale 1:20 @A3
Date 04/06/2020

Revision 01

CONCEPT

Contract Manager:
Arch. Simone Cellitti
Project Manager:
Arch. Alessandro Aquilante
Project Team:
Arch. Amedeo Picano
Sales manager:
Tatiana kniazkina




Perignano
56035 Perignano (Pisa) Italia
Via Livornese Est, 96A
tel. +39 0587 736062
gimo@gimo.it

www.gimo.it



Roma
Piazzale Asia, 21
00165 RM
tel. +39 0668809803
roma@pentastudio.com

www.pentastudio.com

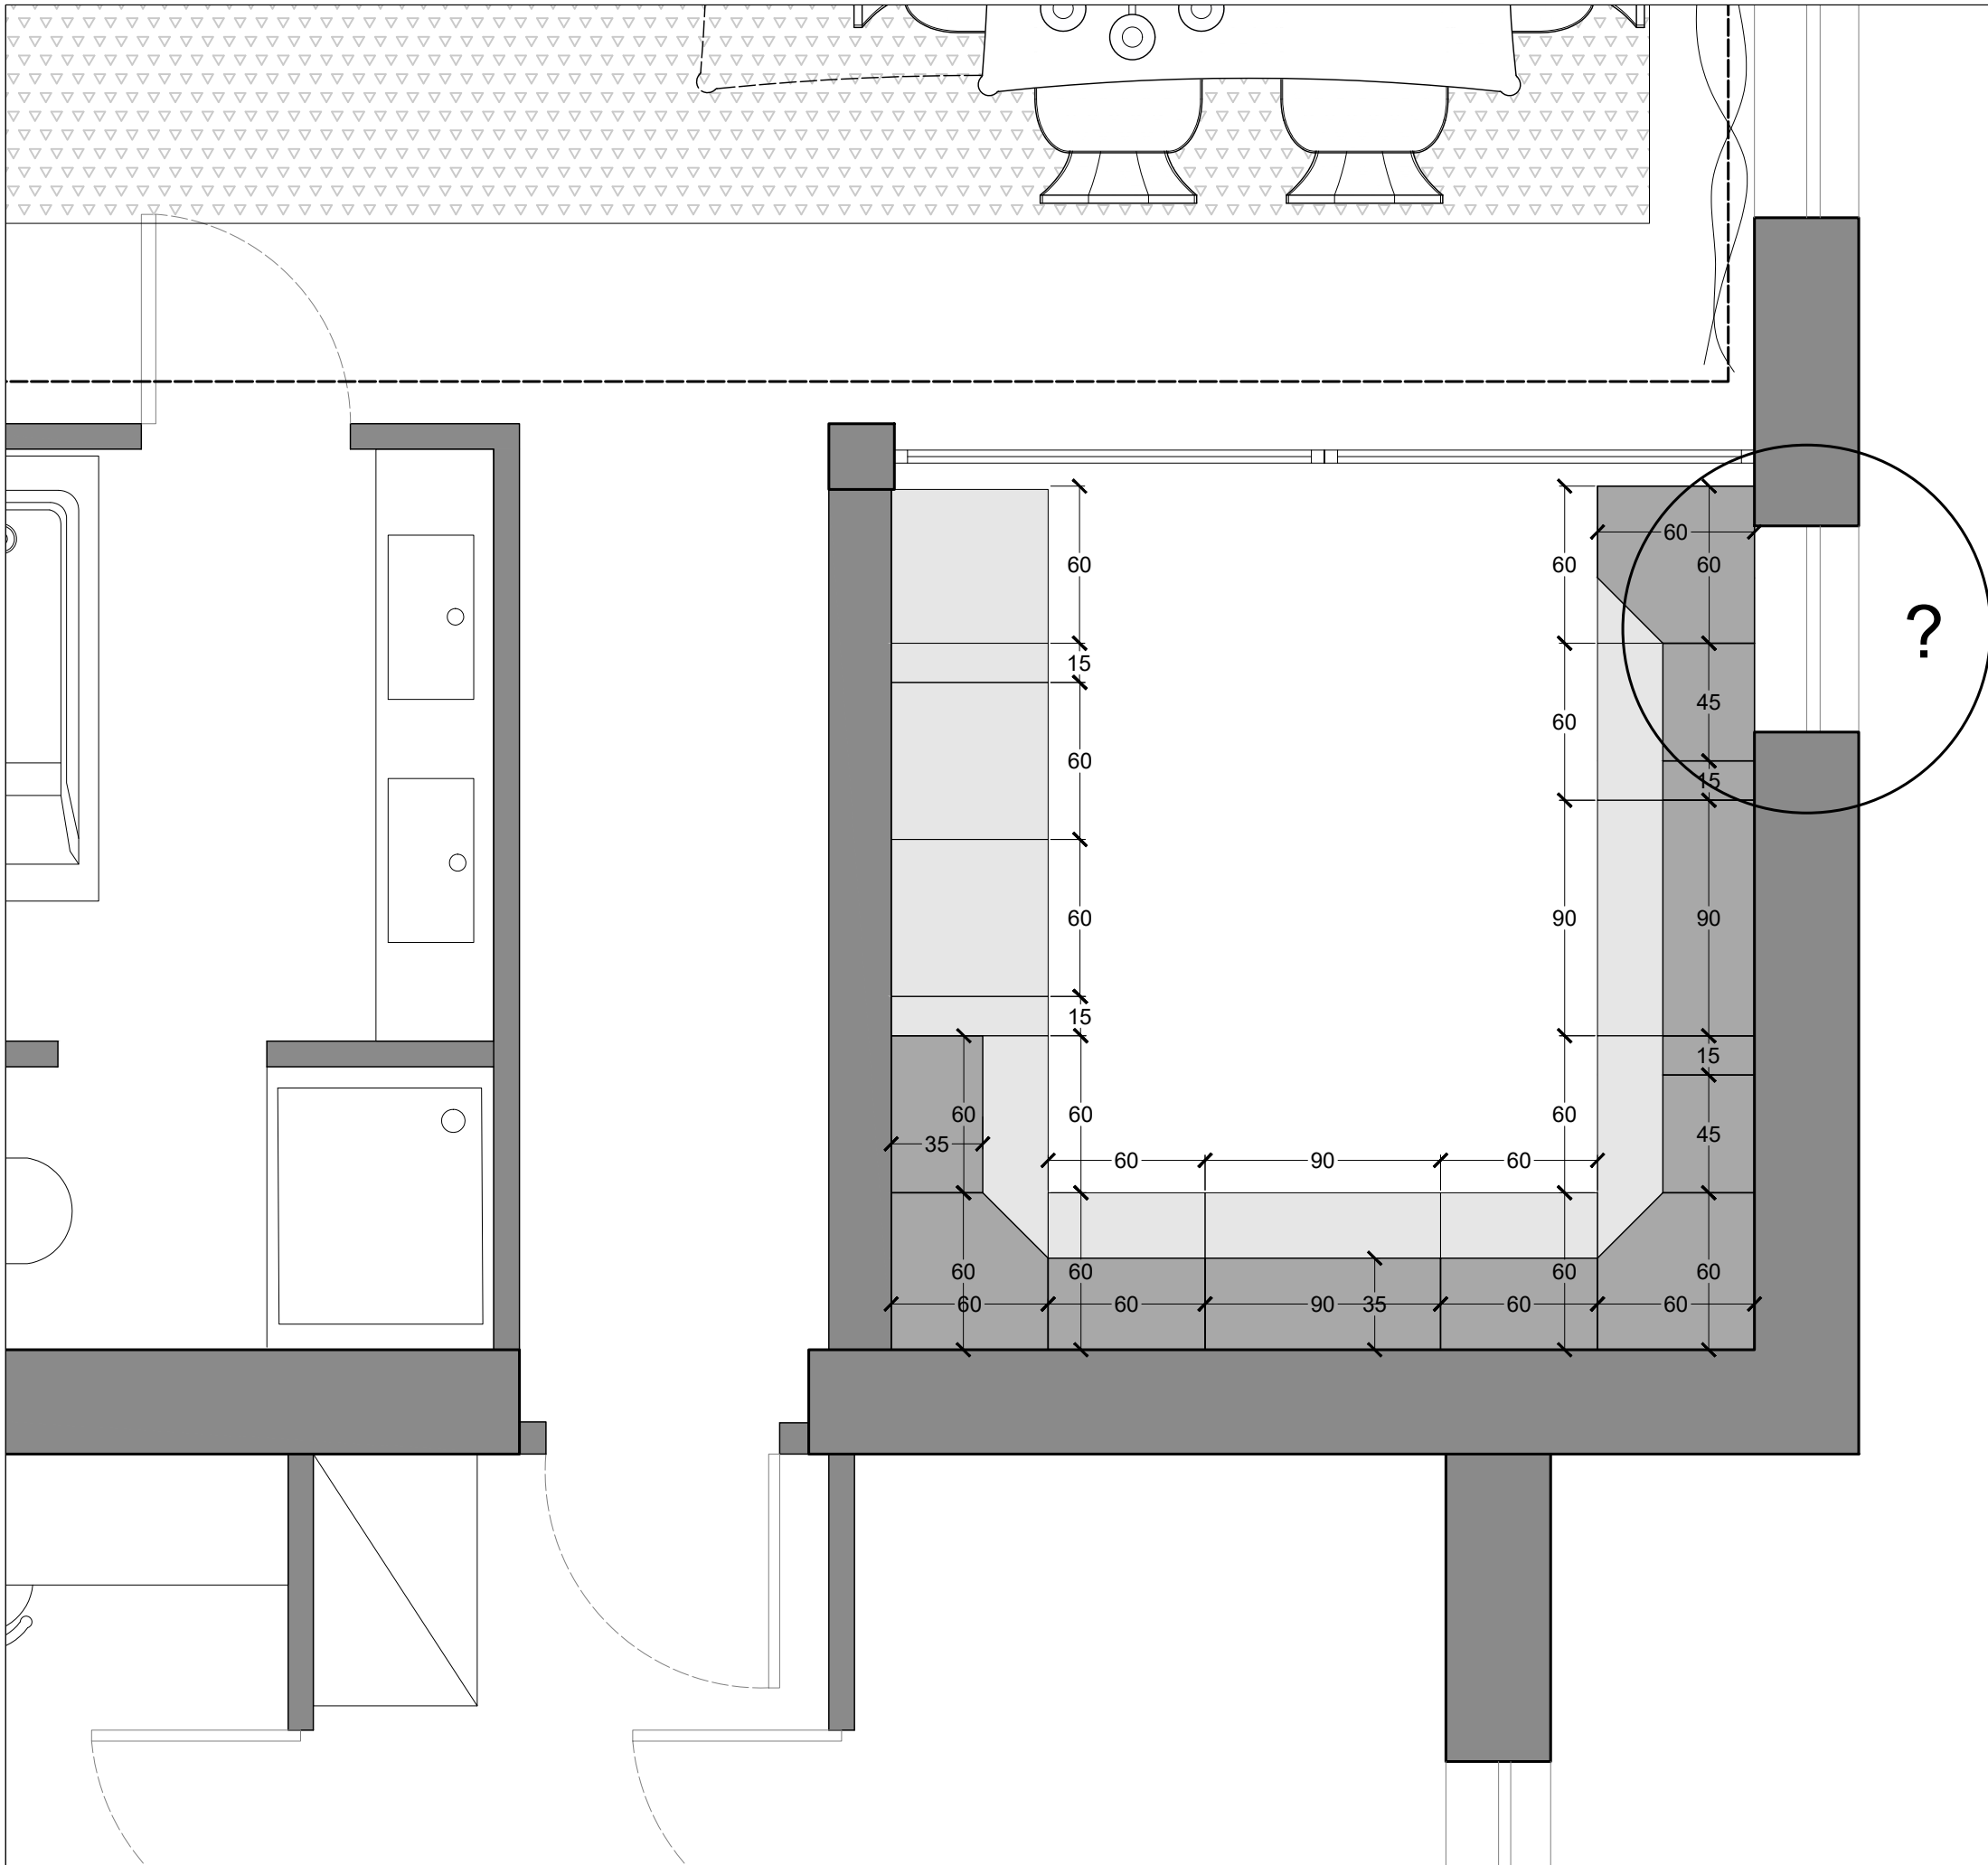

Kitchen 2 zoom
 Scale - @A3
 Date 04/06/2020

Revision 01

CONCEPT



Contract Manager:
 Arch. Simone Cellitti
 Project Manager:
 Arch. Alessandro Aquilante
 Project Team:
 Arch. Amedeo Picano
 Sales manager:
 Tatiana kniazkina



Perignano
 56035 Perignano (Pisa) Italia
 Via Livornese Est, 96A
 tel. +39 0587 736062
 gimo@gimo.it
 www.gimo.it



Roma
 Piazzale Asia, 21
 00165 RM
 tel. +39 0668809803
 roma@pentastudio.com
 www.pentastudio.com

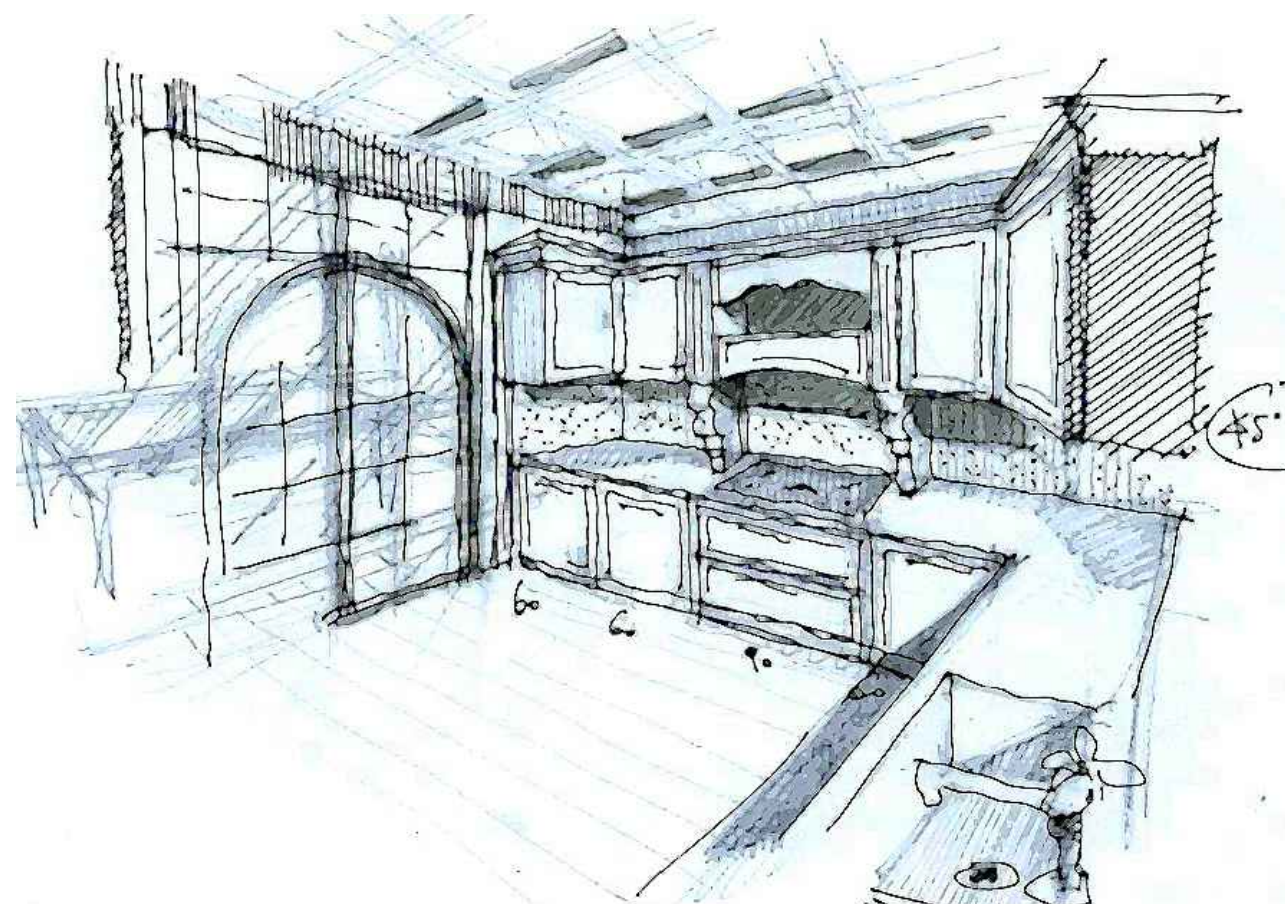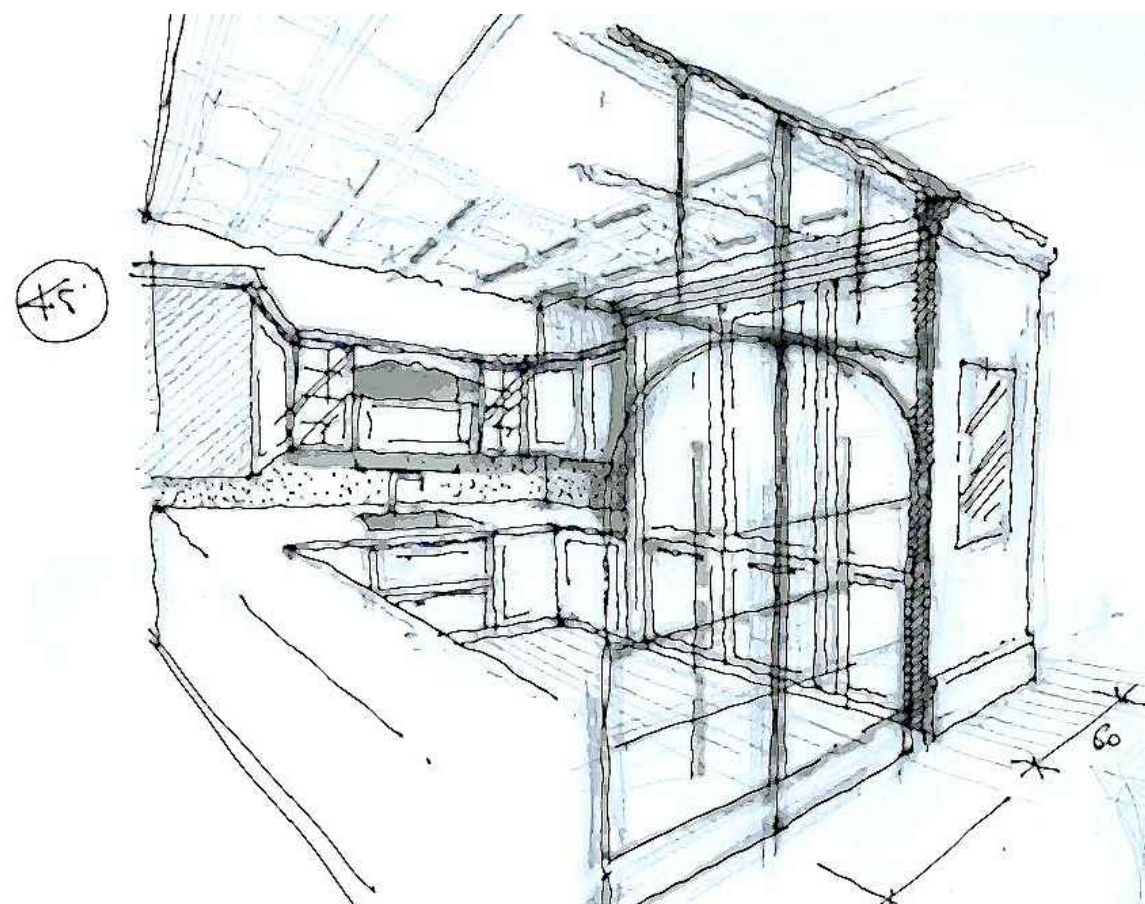

Kitchen 2 drawings

Scale - @A3

Date 04/06/2020

Revision 01

CONCEPT

Contract Manager:
Arch. Simone Cellitti
Project Manager:
Arch. Alessandro Aquilante
Project Team:
Arch. Amedeo Picano
Sales manager:
Tatiana kniazkina




Perignano
56035 Perignano (Pisa) Italia
Via Livornese Est, 96A
tel. +39 0587 736062
gimo@gimo.it

www.gimo.it




Roma
Piazzale Asia, 21
00165 RM
tel. +39 0668809803
roma@pentastudio.com

www.pentastudio.com

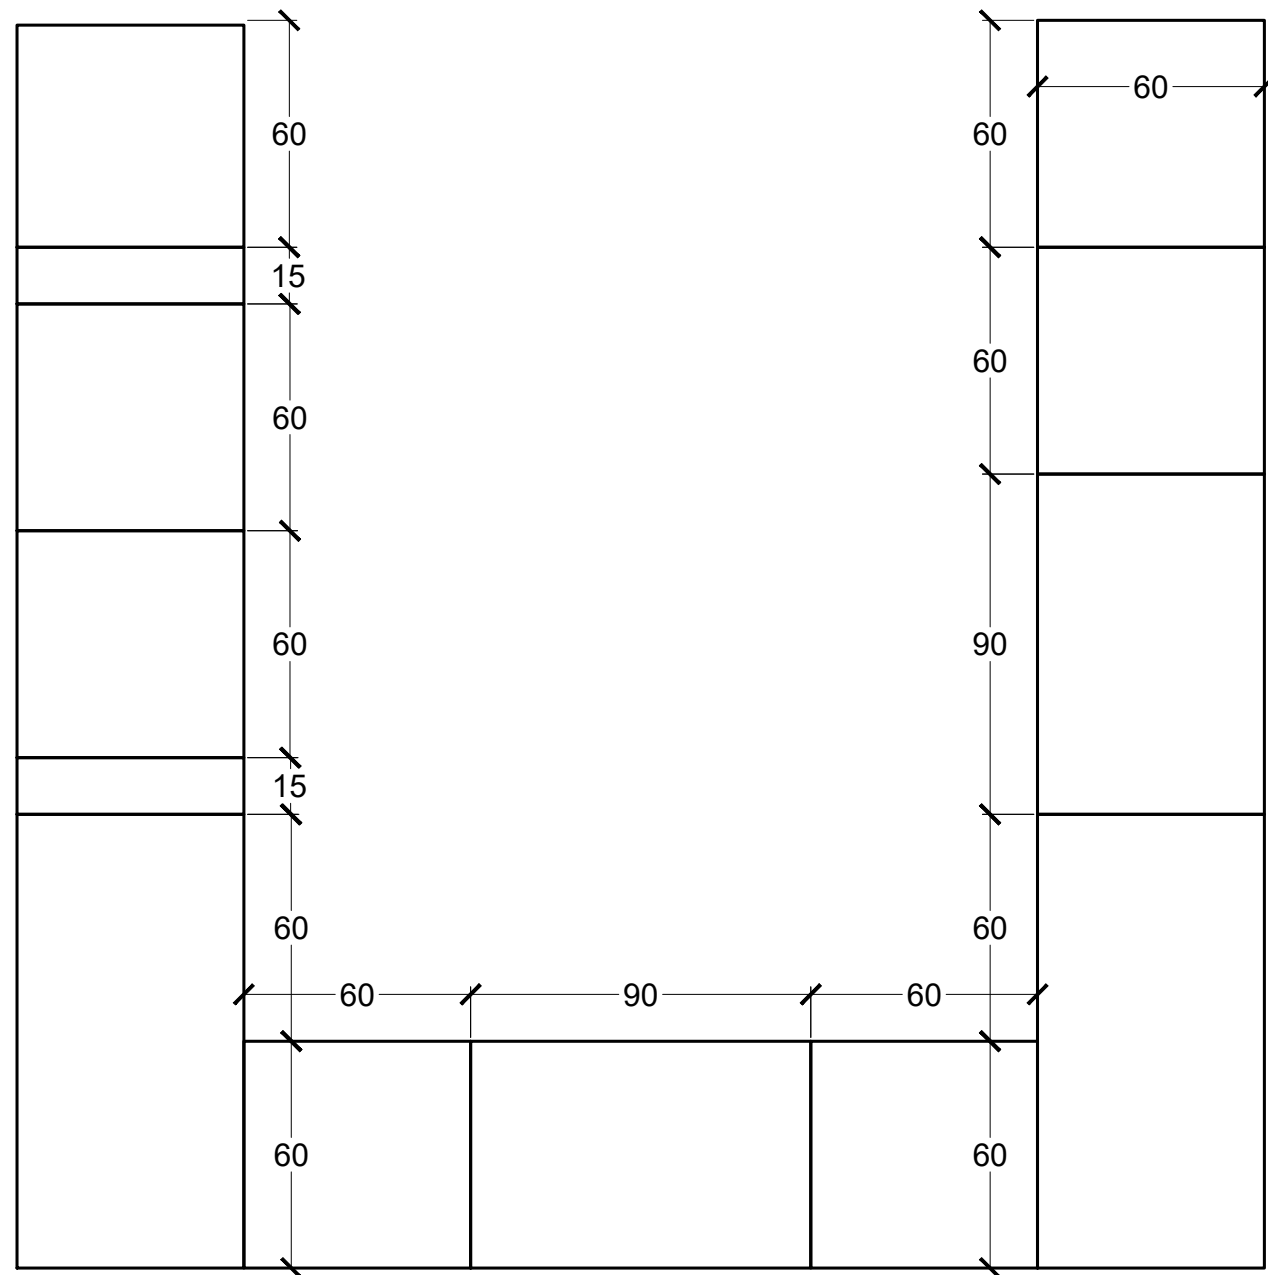

BASI

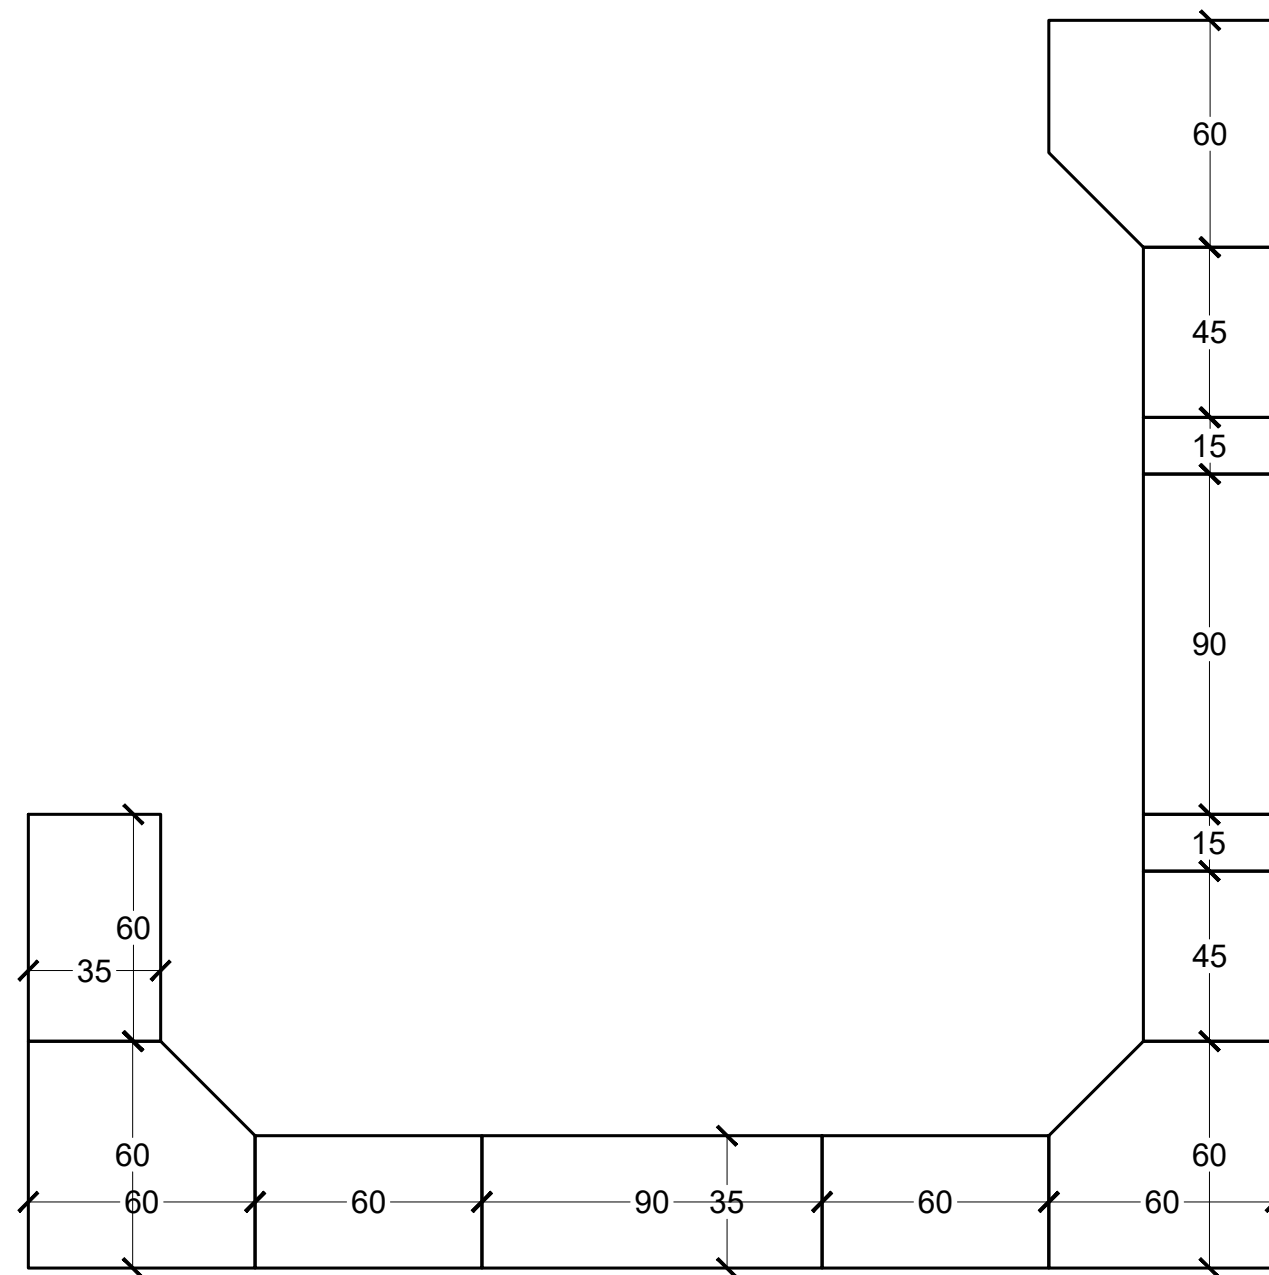

PENSILI

Kitchen 2 details

Scale 1:20 @A3
Date 04/06/2020

Revision 01

CONCEPT

Contract Manager:
Arch. Simone Cellitti
Project Manager:
Arch. Alessandro Aquilante
Project Team:
Arch. Amedeo Picano
Sales manager:
Tatiana kniazkina




Perignano
56035 Perignano (Pisa) Italia
Via Livornese Est, 96A
tel. +39 0587 736062
gimo@gimo.it

www.gimo.it



Roma
Piazzale Asia, 21
00165 RM
tel. +39 0668809803
roma@pentastudio.com

www.pentastudio.com

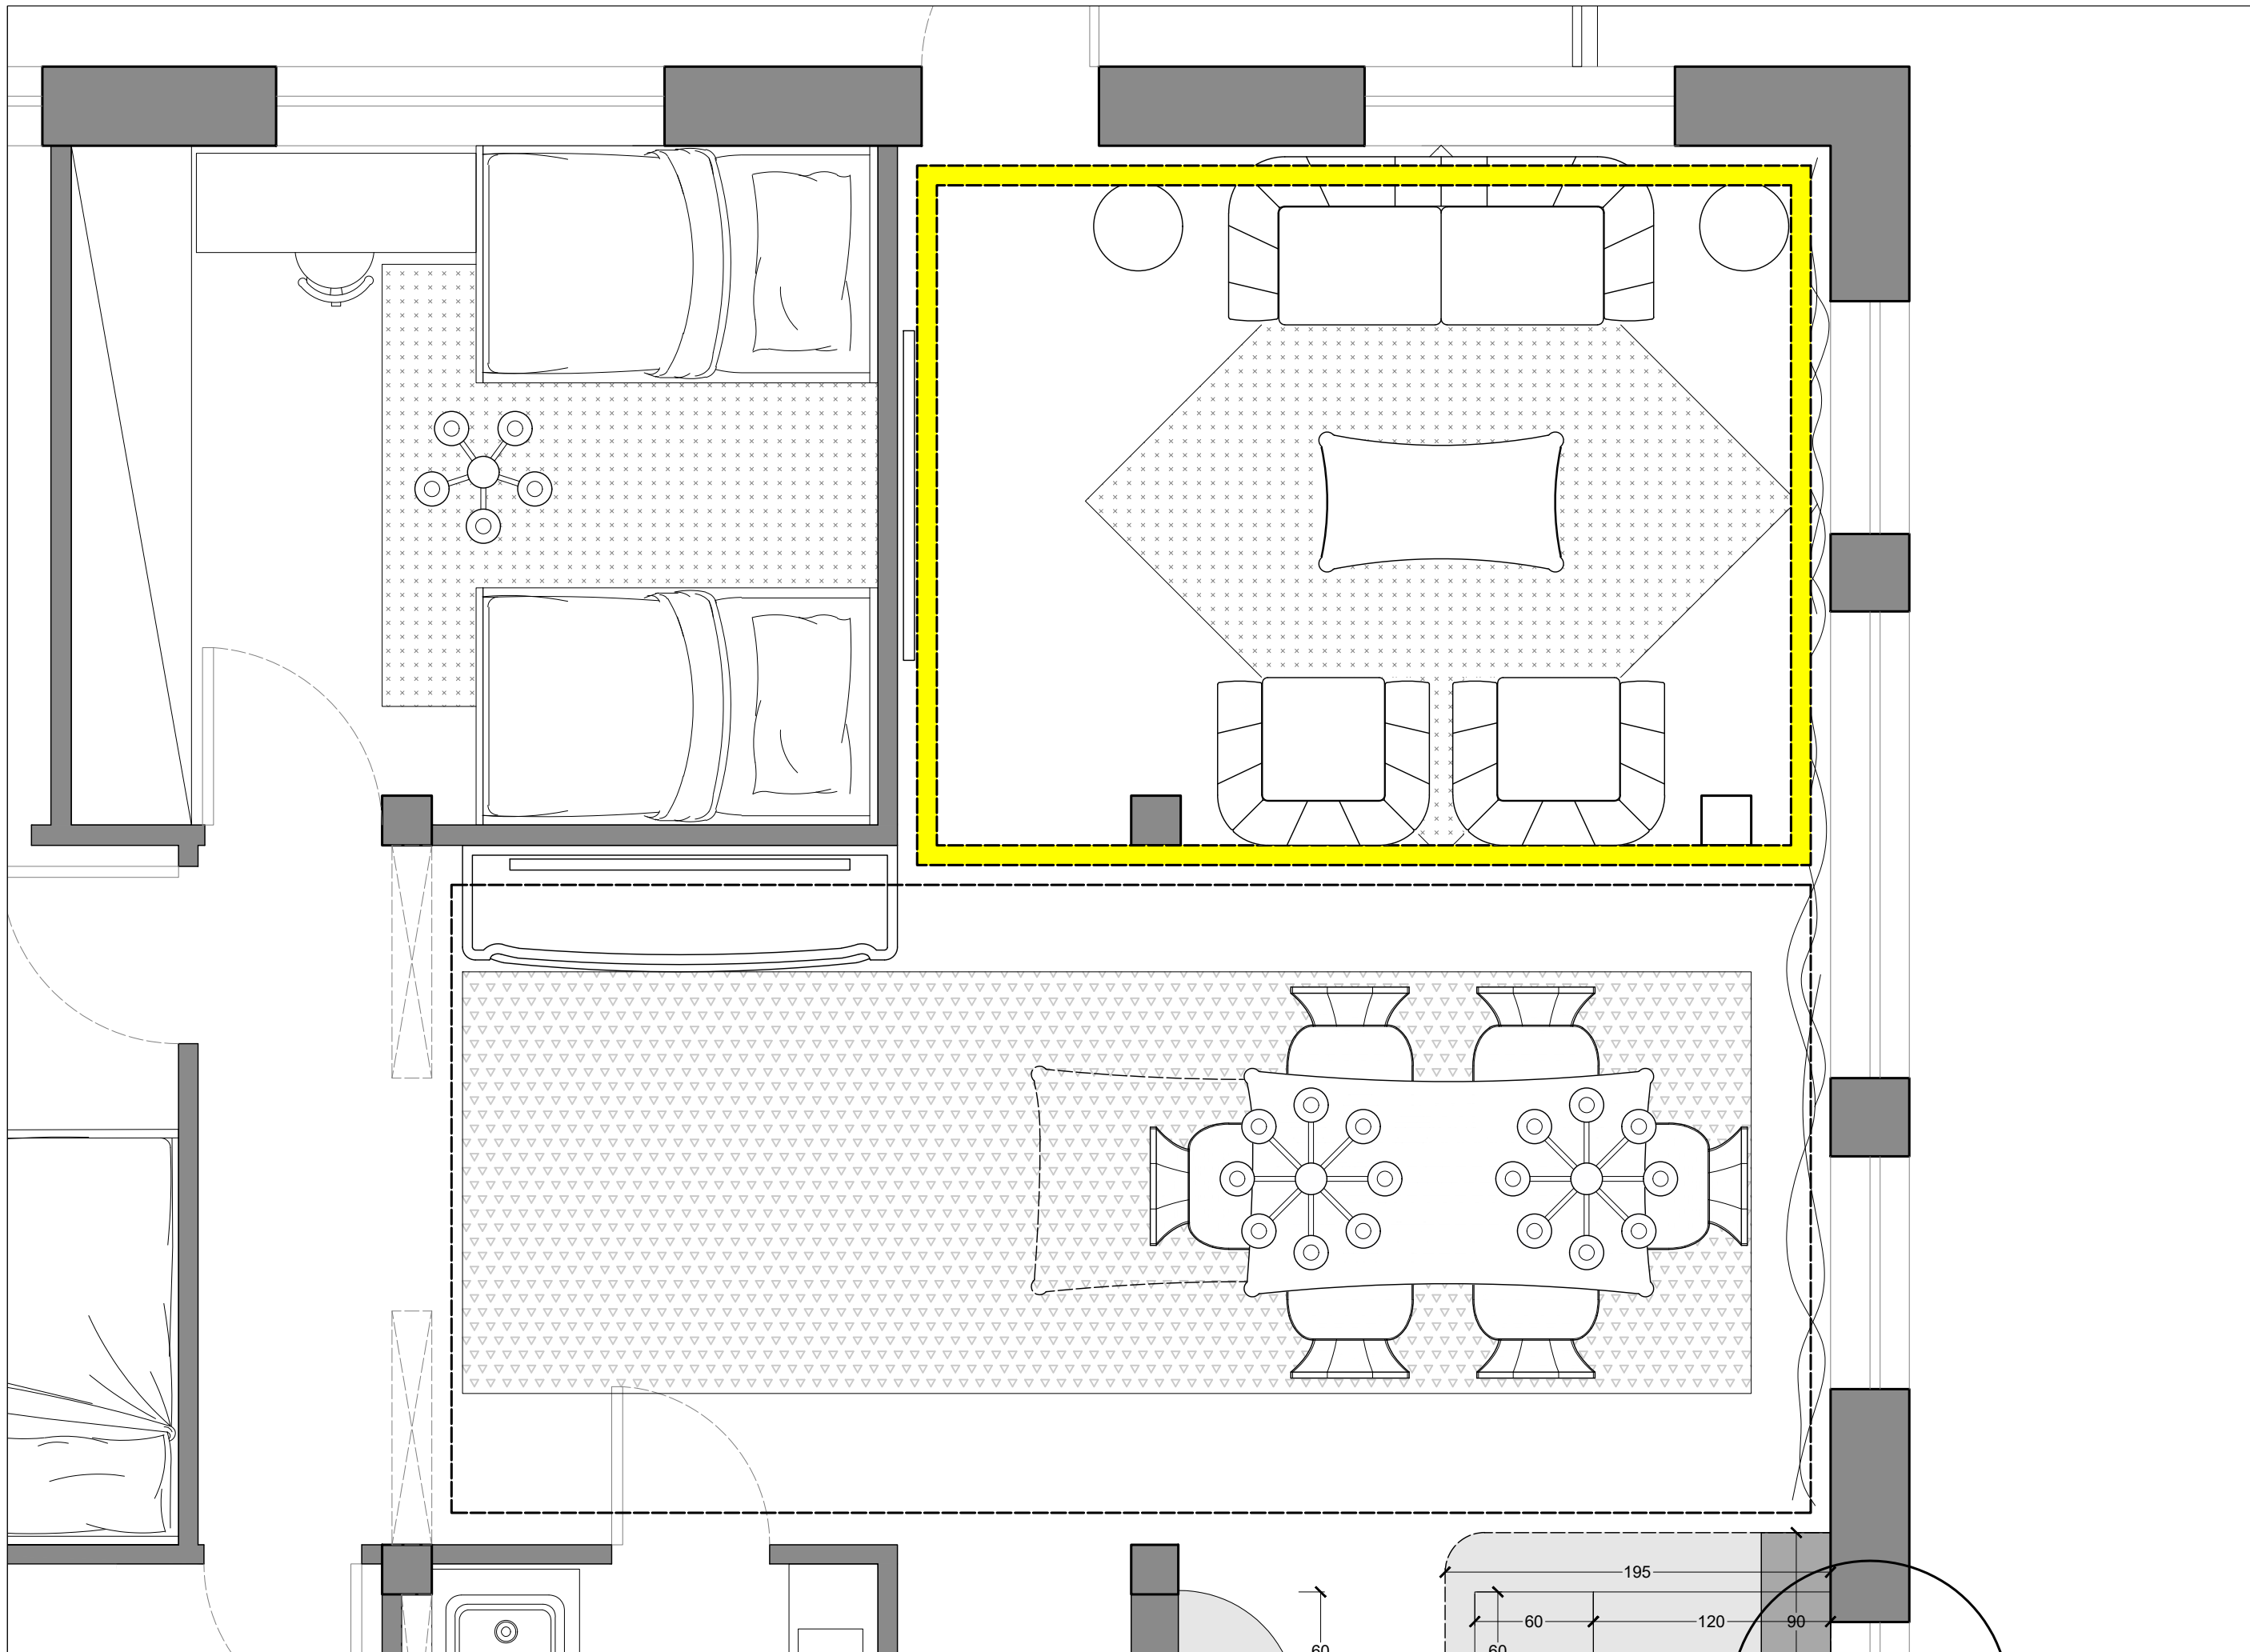

Living zoom

Scale - @A3
Date 04/06/2020

Revision 01

CONCEPT

Contract Manager:
Arch. Simone Cellitti
Project Manager:
Arch. Alessandro Aquilante
Project Team:
Arch. Amedeo Picano
Sales manager:
Tatiana kniazkina




Perignano
56035 Perignano (Pisa) Italia
Via Livornese Est, 96A
tel. +39 0587 736062
gimo@gimo.it

www.gimo.it



Roma
Piazzale Asia, 21
00165 RM
tel. +39 0668809803
roma@pentastudio.com

www.pentastudio.com

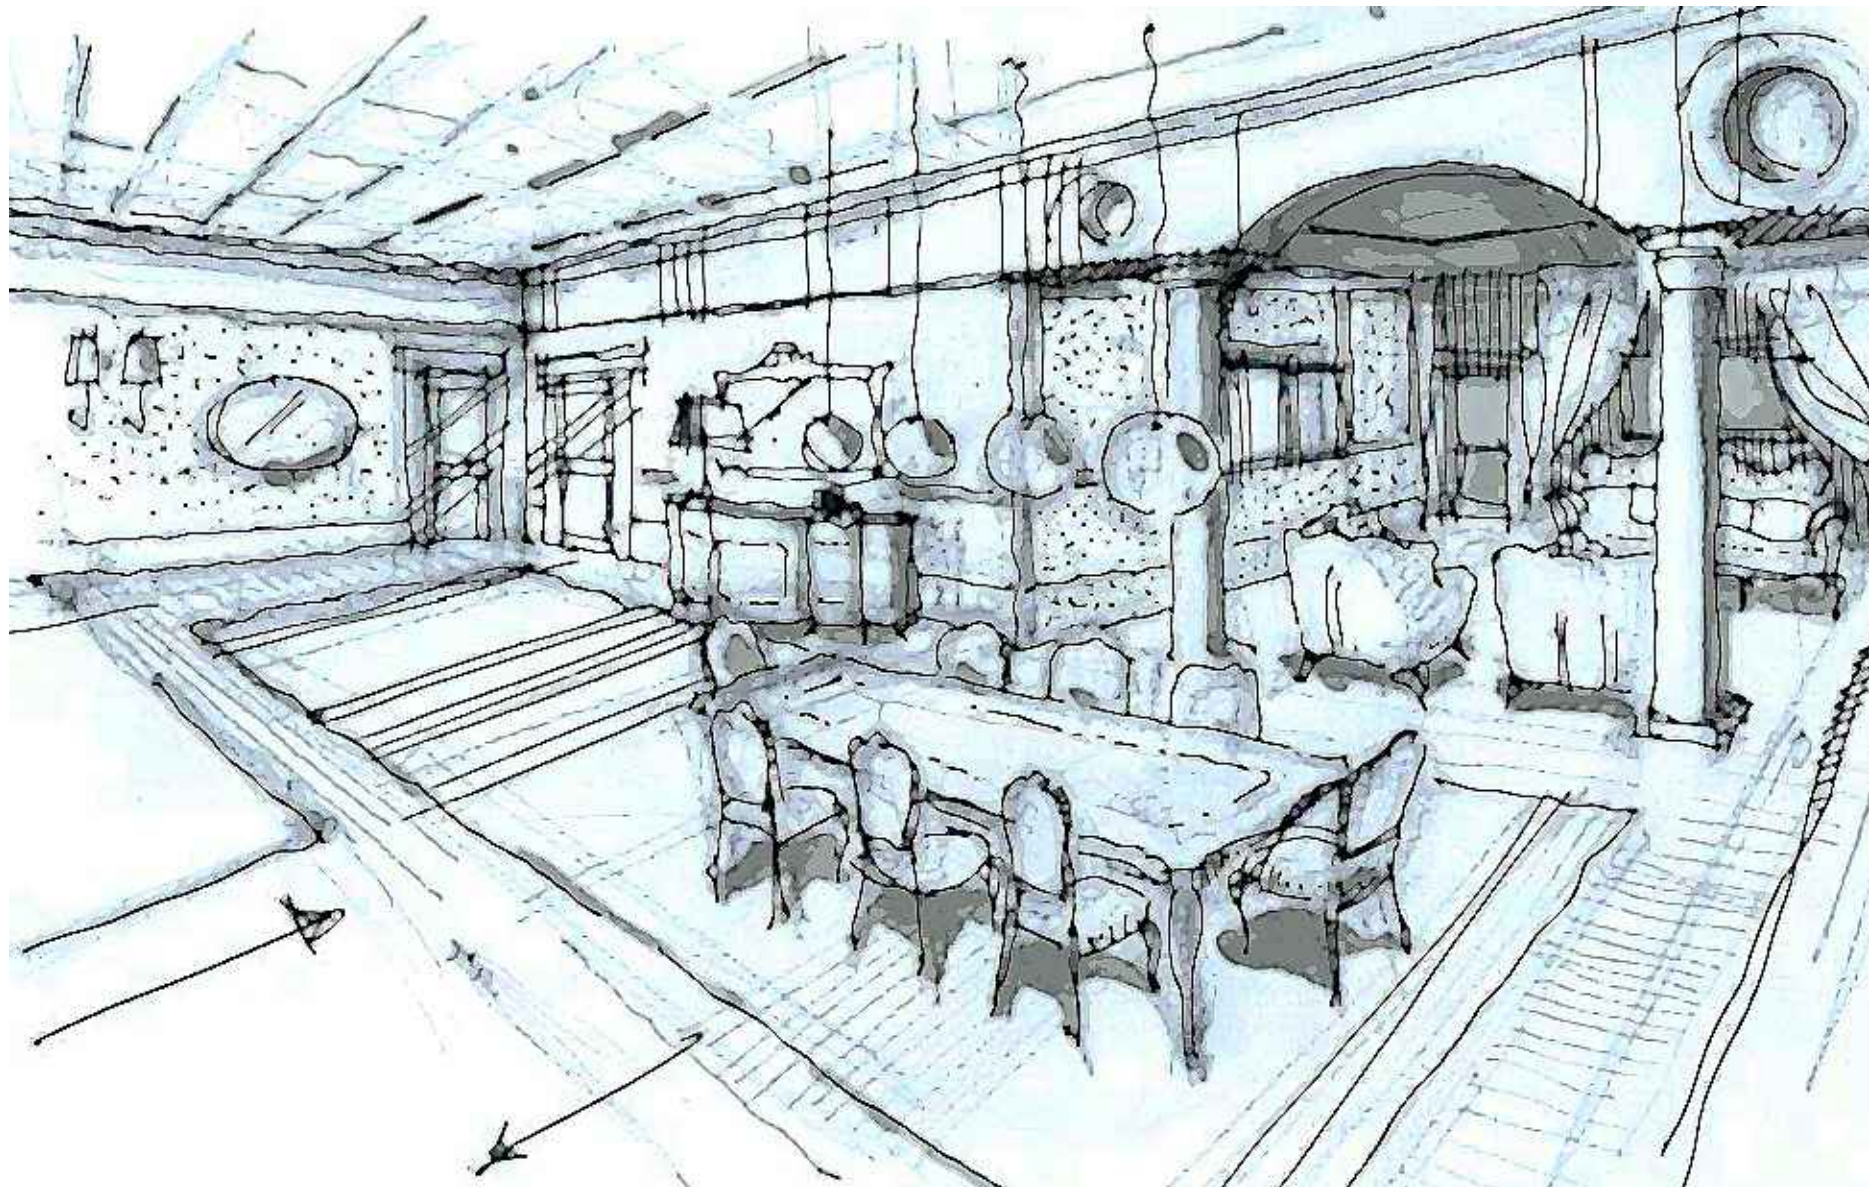

Living drawing

Scale - @A3
Date 04/06/2020

Revision 01

CONCEPT

Contract Manager:
Arch. Simone Cellitti
Project Manager:
Arch. Alessandro Aquilante
Project Team:
Arch. Amedeo Picano
Sales manager:
Tatiana kniazkina

GRUPPO
GIMO


Perignano
56035 Perignano (Pisa) Italia
Via Livornese Est, 96A
tel. +39 0587 736062
gimo@gimo.it

www.gimo.it


pentastudio
ARCHITETTI ASSOCIATI

Roma
Piazzale Asia, 21
00165 RM
tel. +39 0668809803
roma@pentastudio.com

www.pentastudio.com

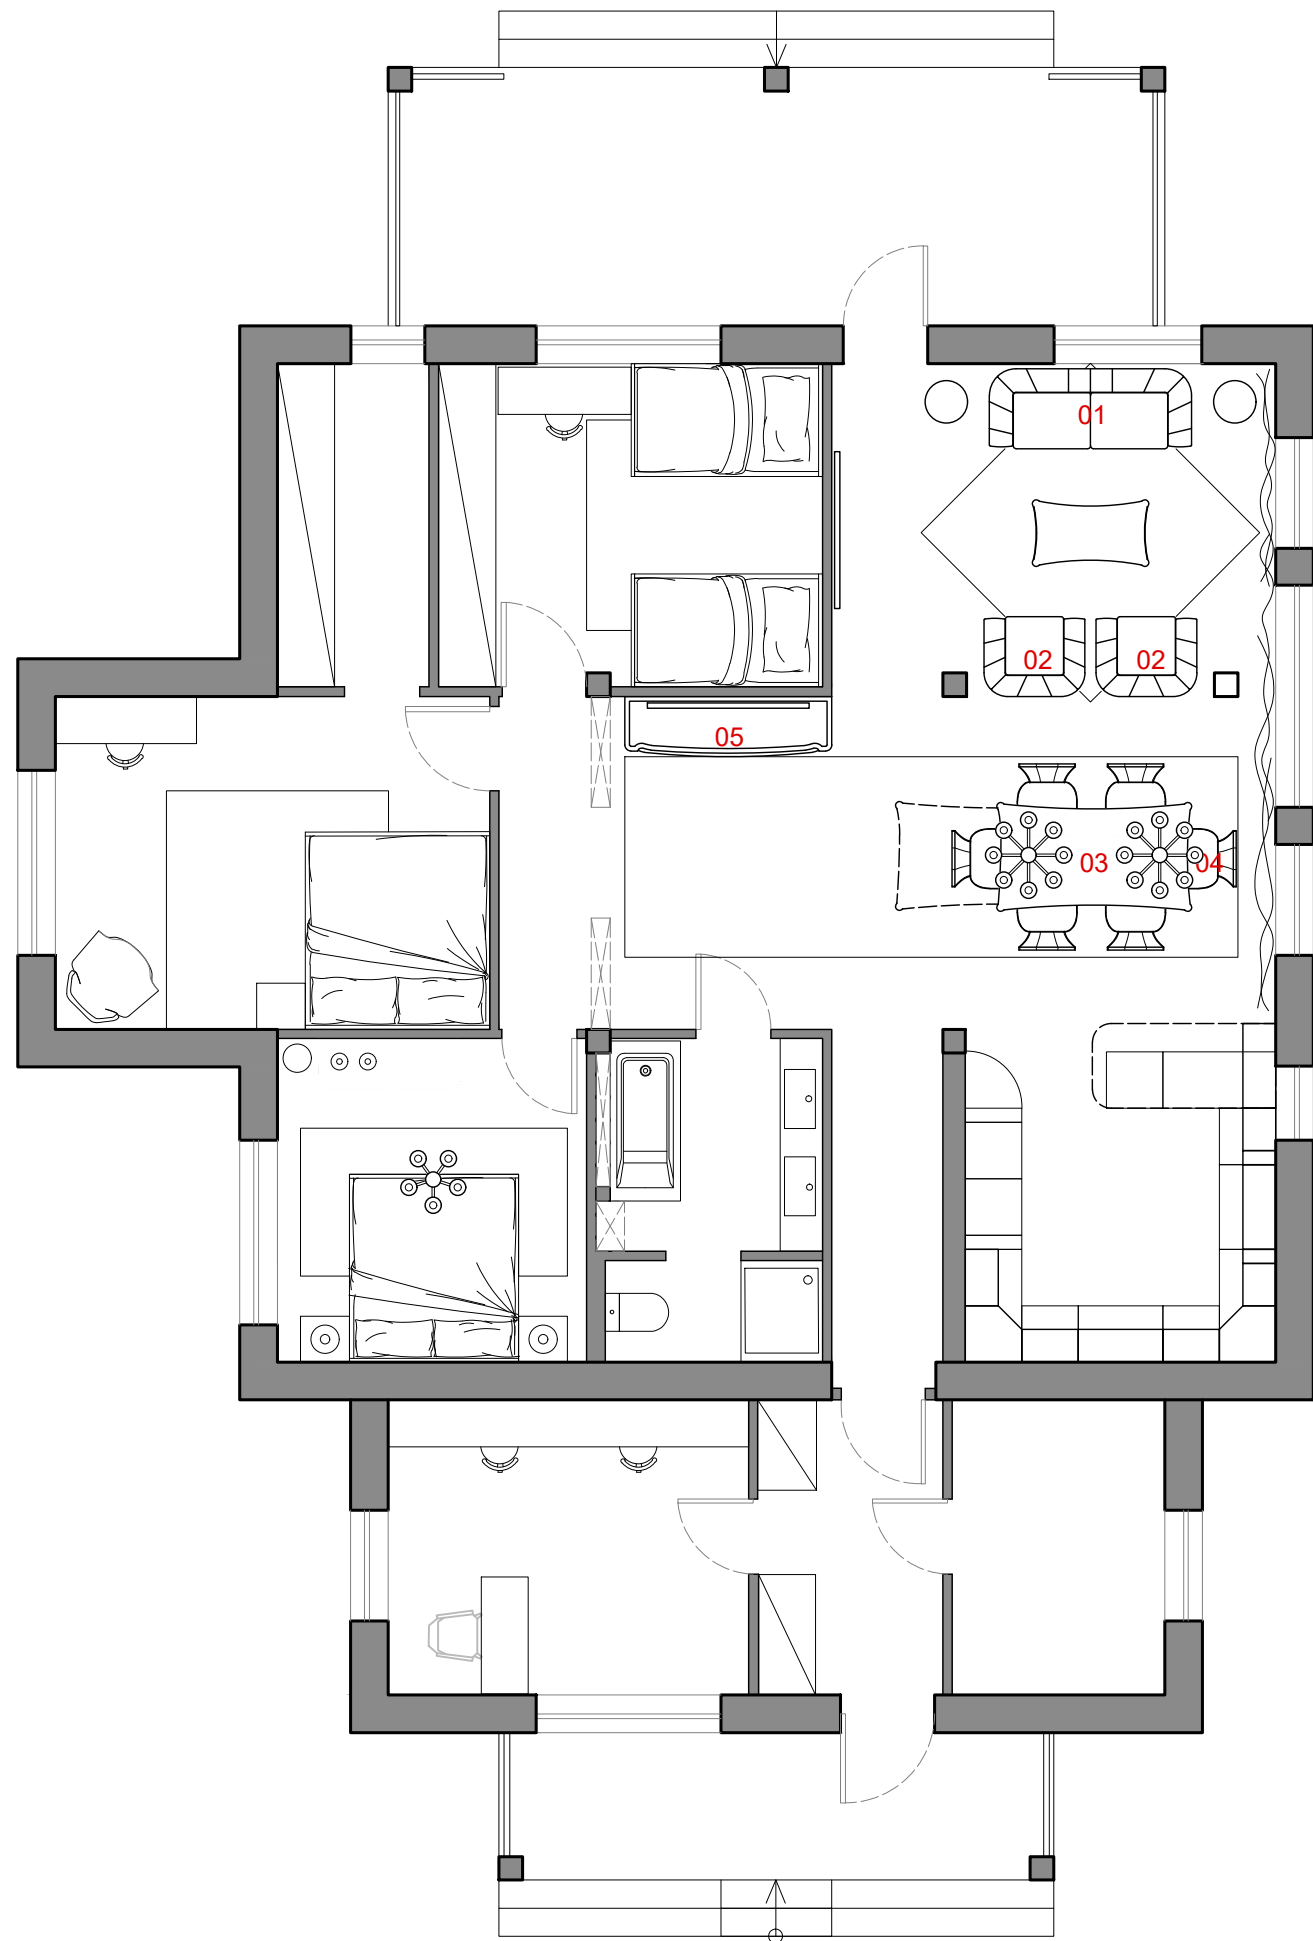

living

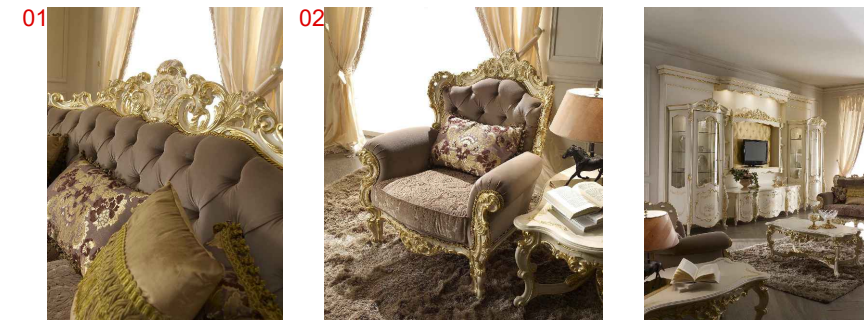

dining

